




● VIEW FROM DES PERES ROAD
SCALE: NTS




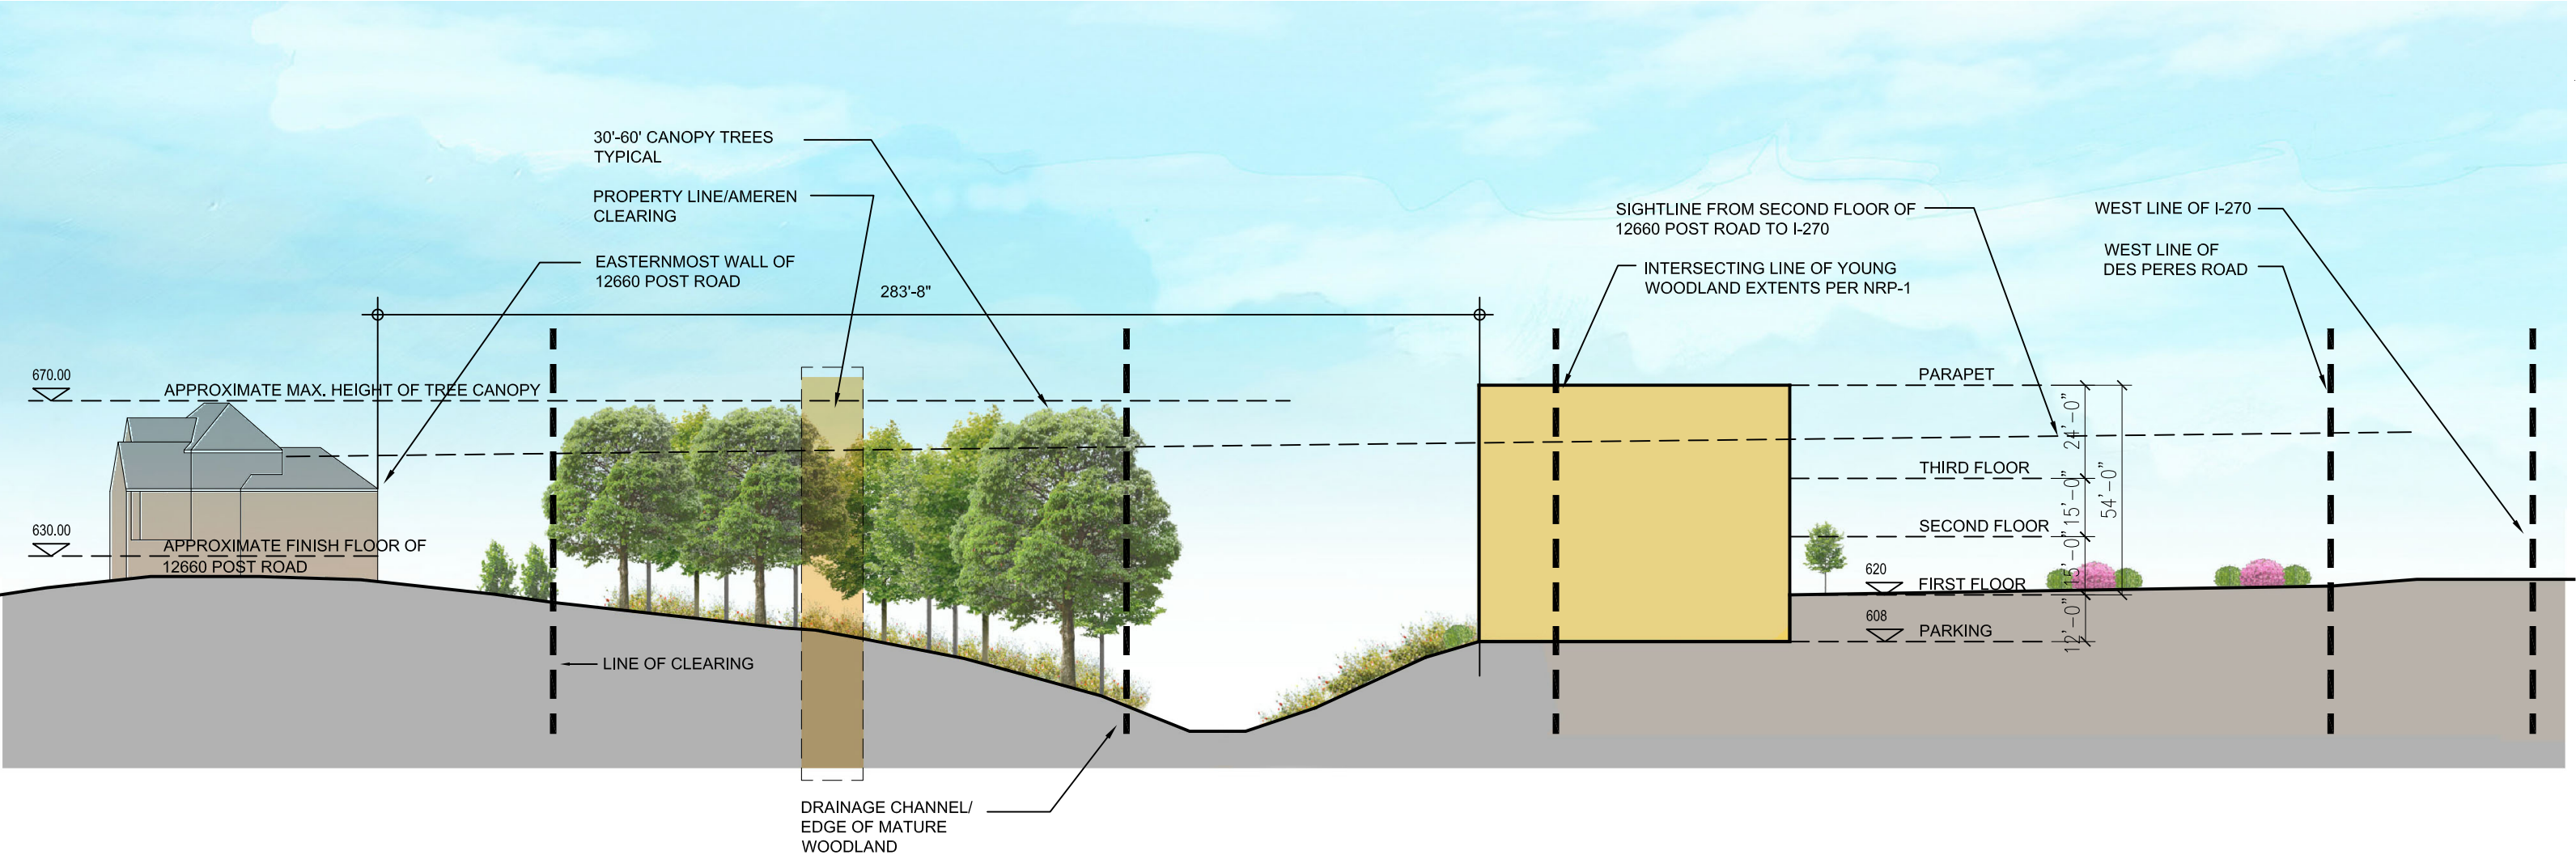

● SCHEMATIC SITE SECTION
SCALE: 1"=40'



● SCHEMATIC RENDERING
SCALE: NTS

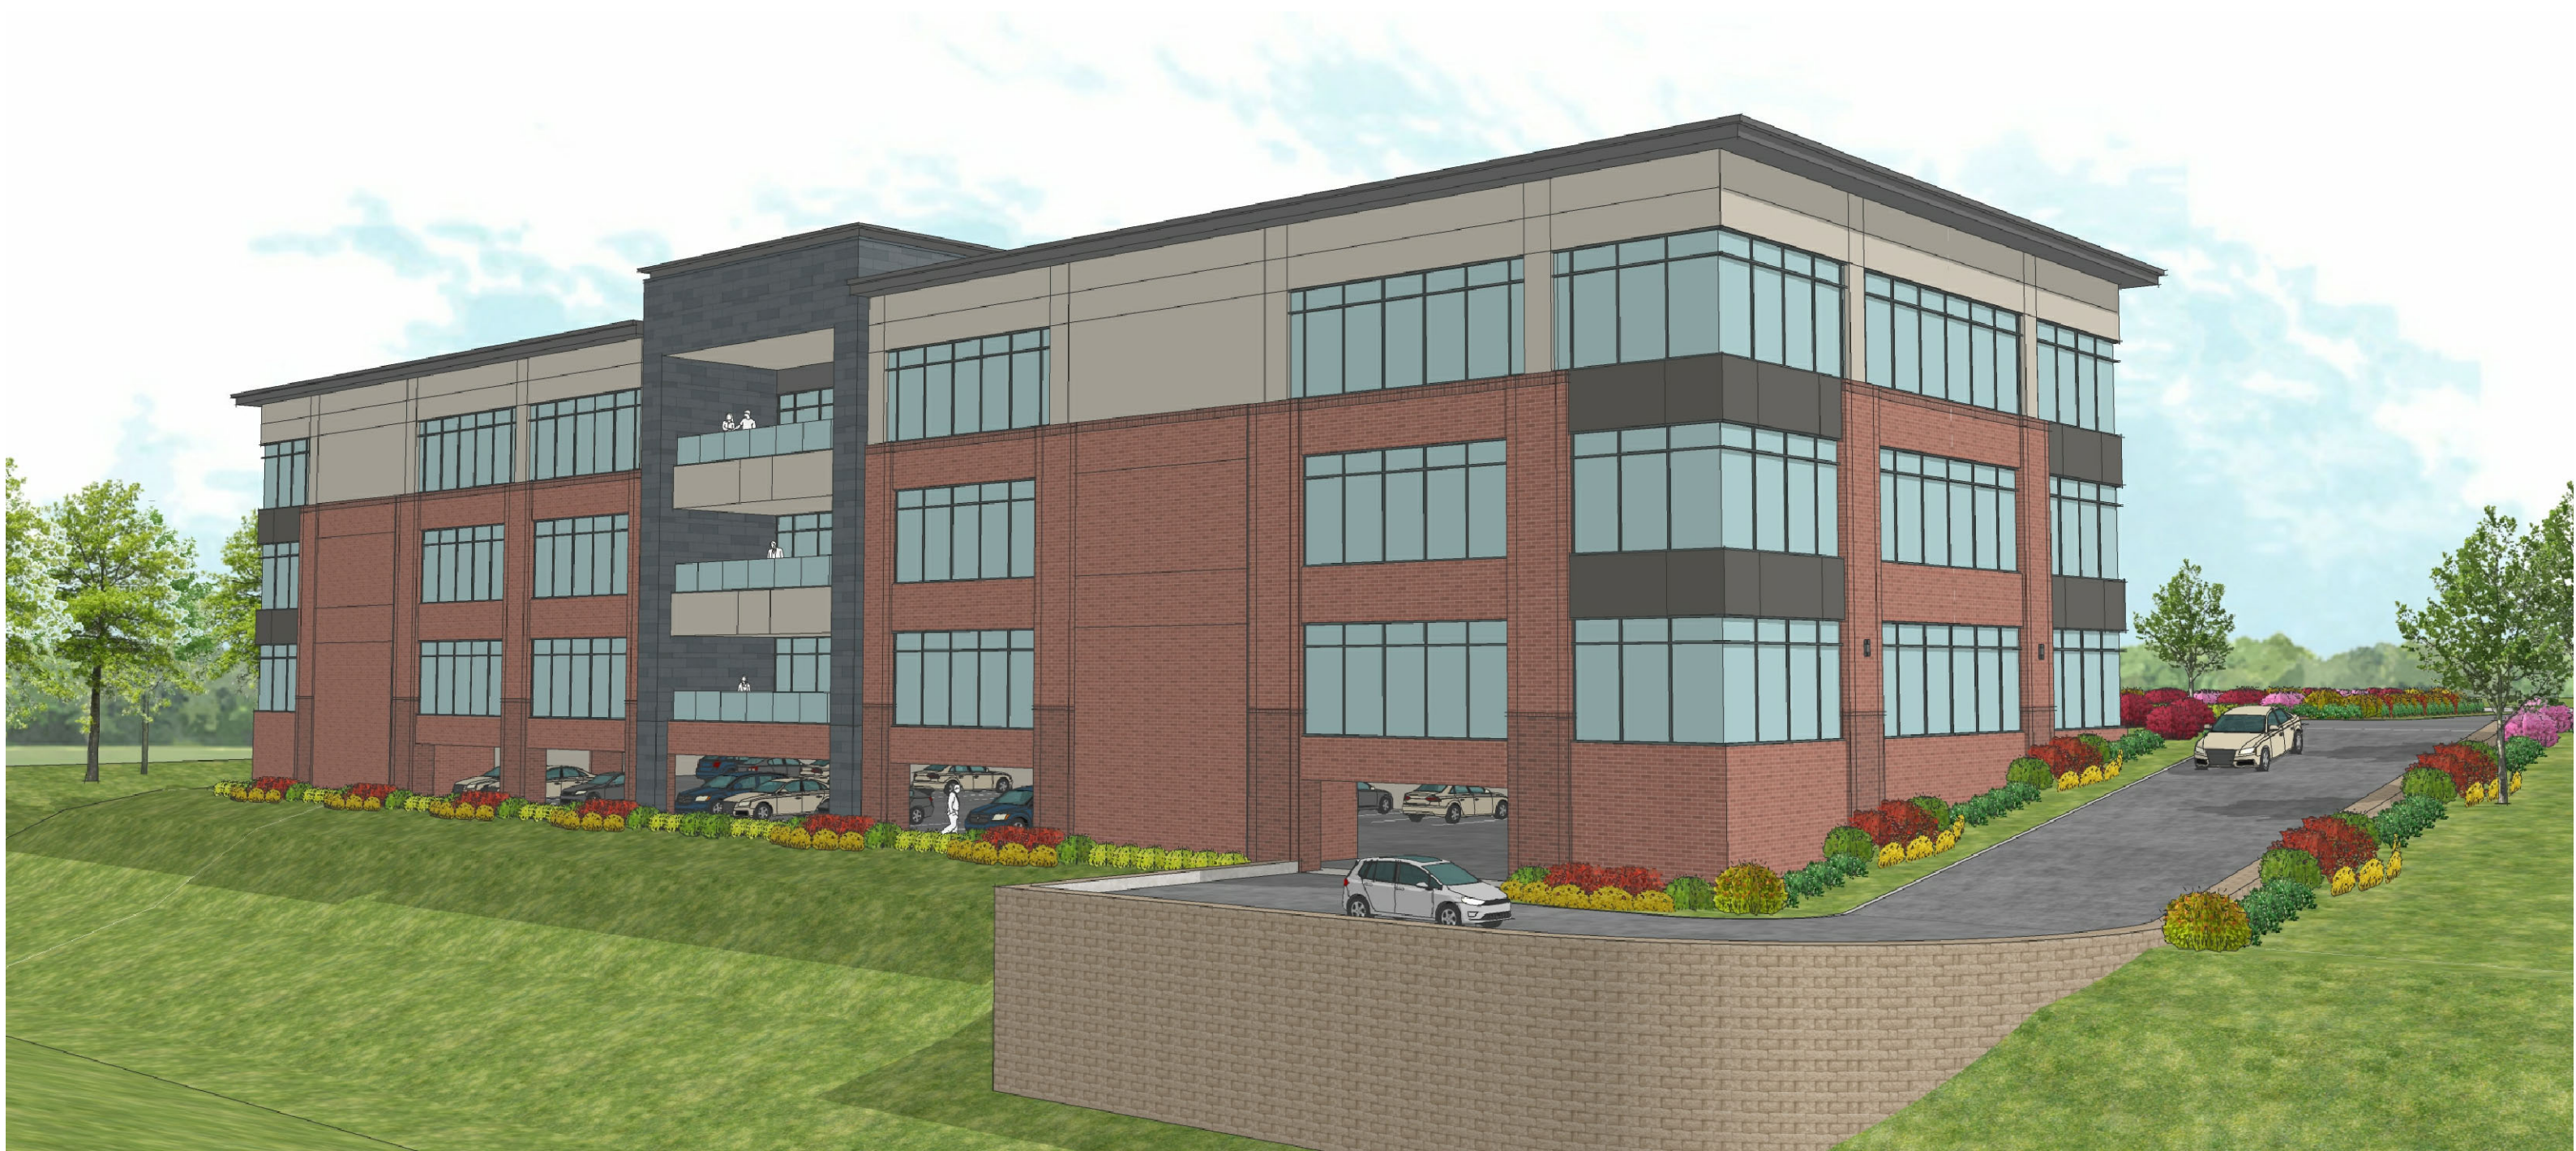

● SCHEMATIC RENDERING
SCALE: NTS



● SCHEMATIC RENDERING
SCALE: NTS



● SCHEMATIC RENDERING
SCALE: NTS



SAINT LOUIS DESIGN ALLIANCE

6014 DELMAR BLVD.
314.863.1313

SAINT LOUIS, MO 63112
www.sllda.com

BRINTON OFFICE BUILDING
1821 DES PERES ROAD TOWN & COUNTRY, MISSOURI

04.07.2021