




VIEW FROM DES PERES ROAD
SCALE: NTS



SCHEMATIC RENDERING
SCALE: NTS



● SCHEMATIC SITE PLAN
SCALE: NTS

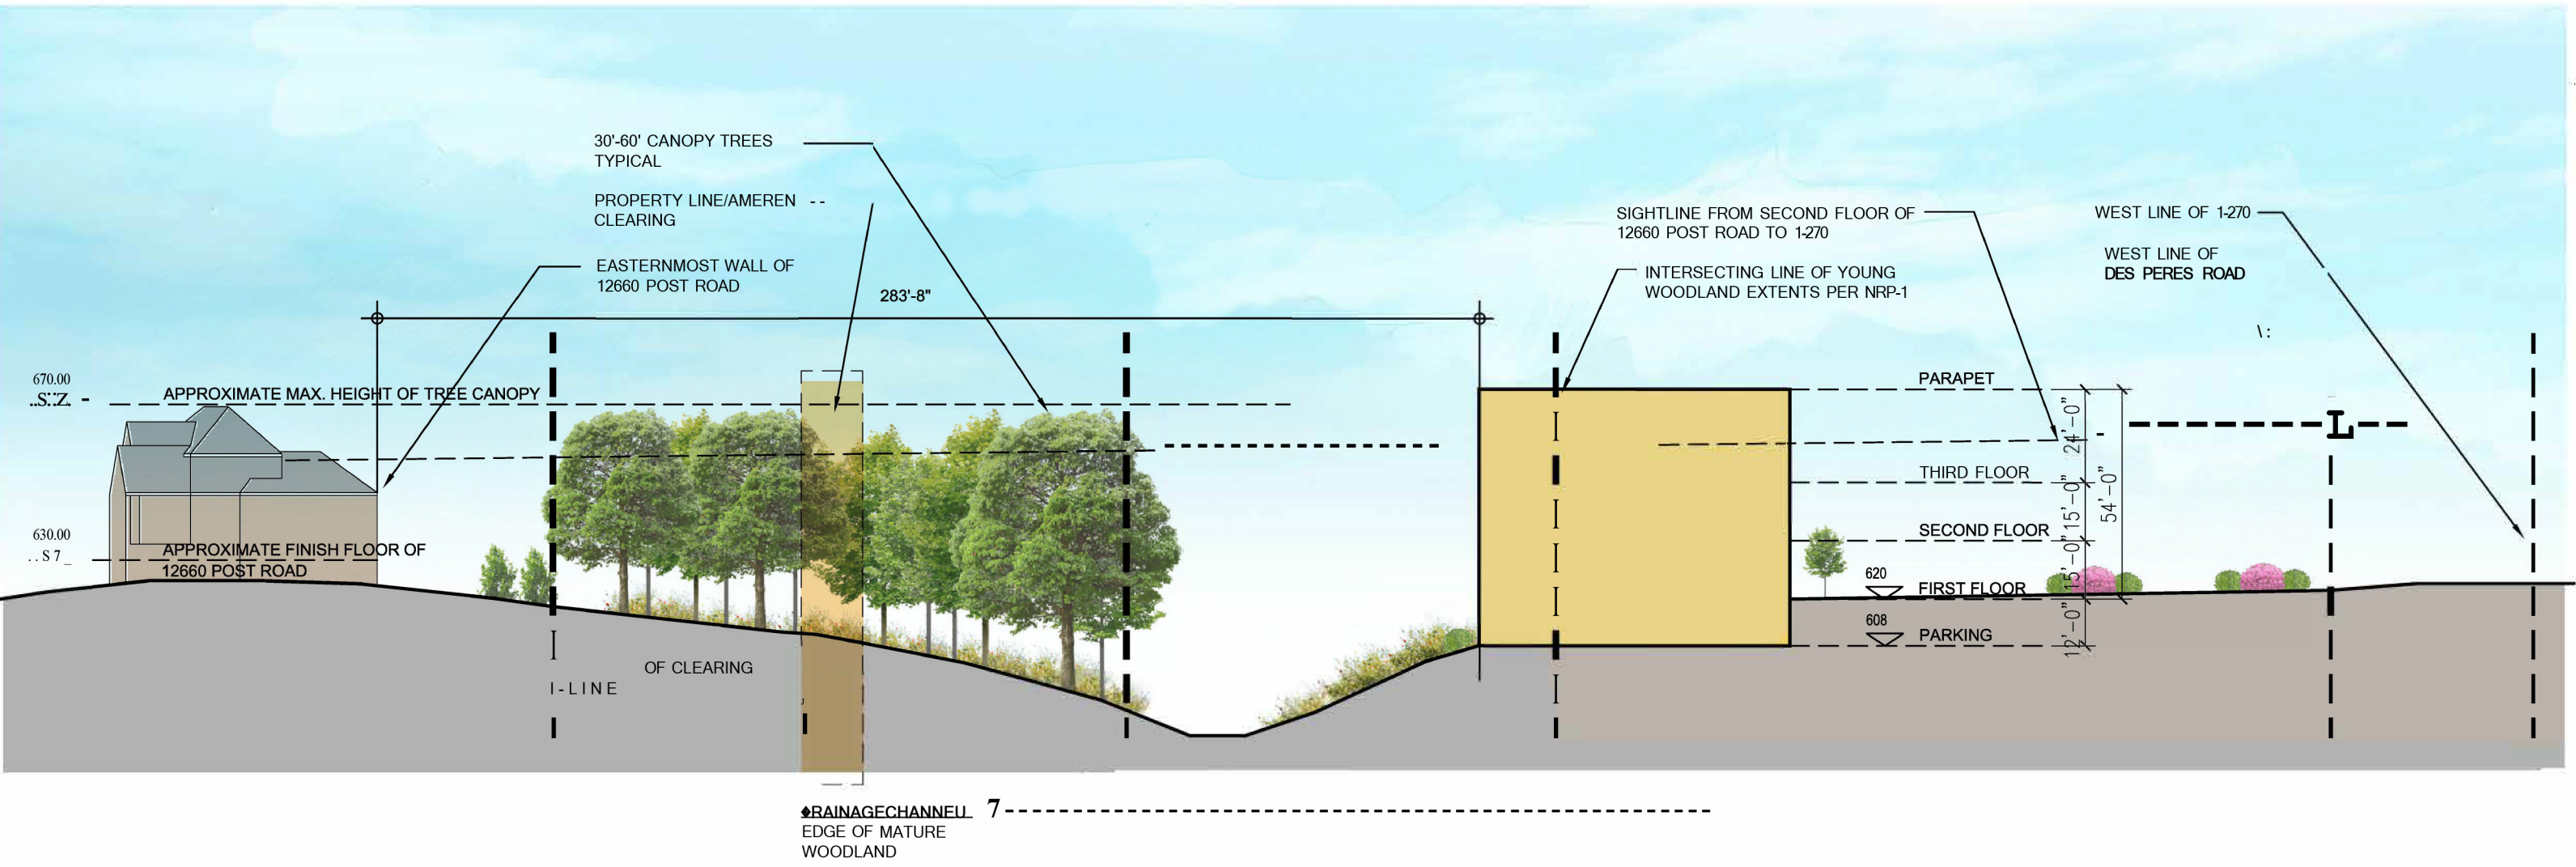

SCHEMATIC SITE SECTION

SCALE: 1"=40'



SAINT LOUIS DESIGN ALLIANCE
 6014 DELMAR BLVD.
 314.863.1313
 SAINT LOUIS, MO 63112
 www.stlda.com

BRINTON OFFICE BUILDING
 1821 DES PERES ROAD TOWN & COUNTRY, MISSOURI



SCHEMATIC RENDERING
SCALE: NTS



SCHEMATIC RENDERING
SCALE: NTS